



真鶴町立コミュニティ真鶴 地下1階平面図

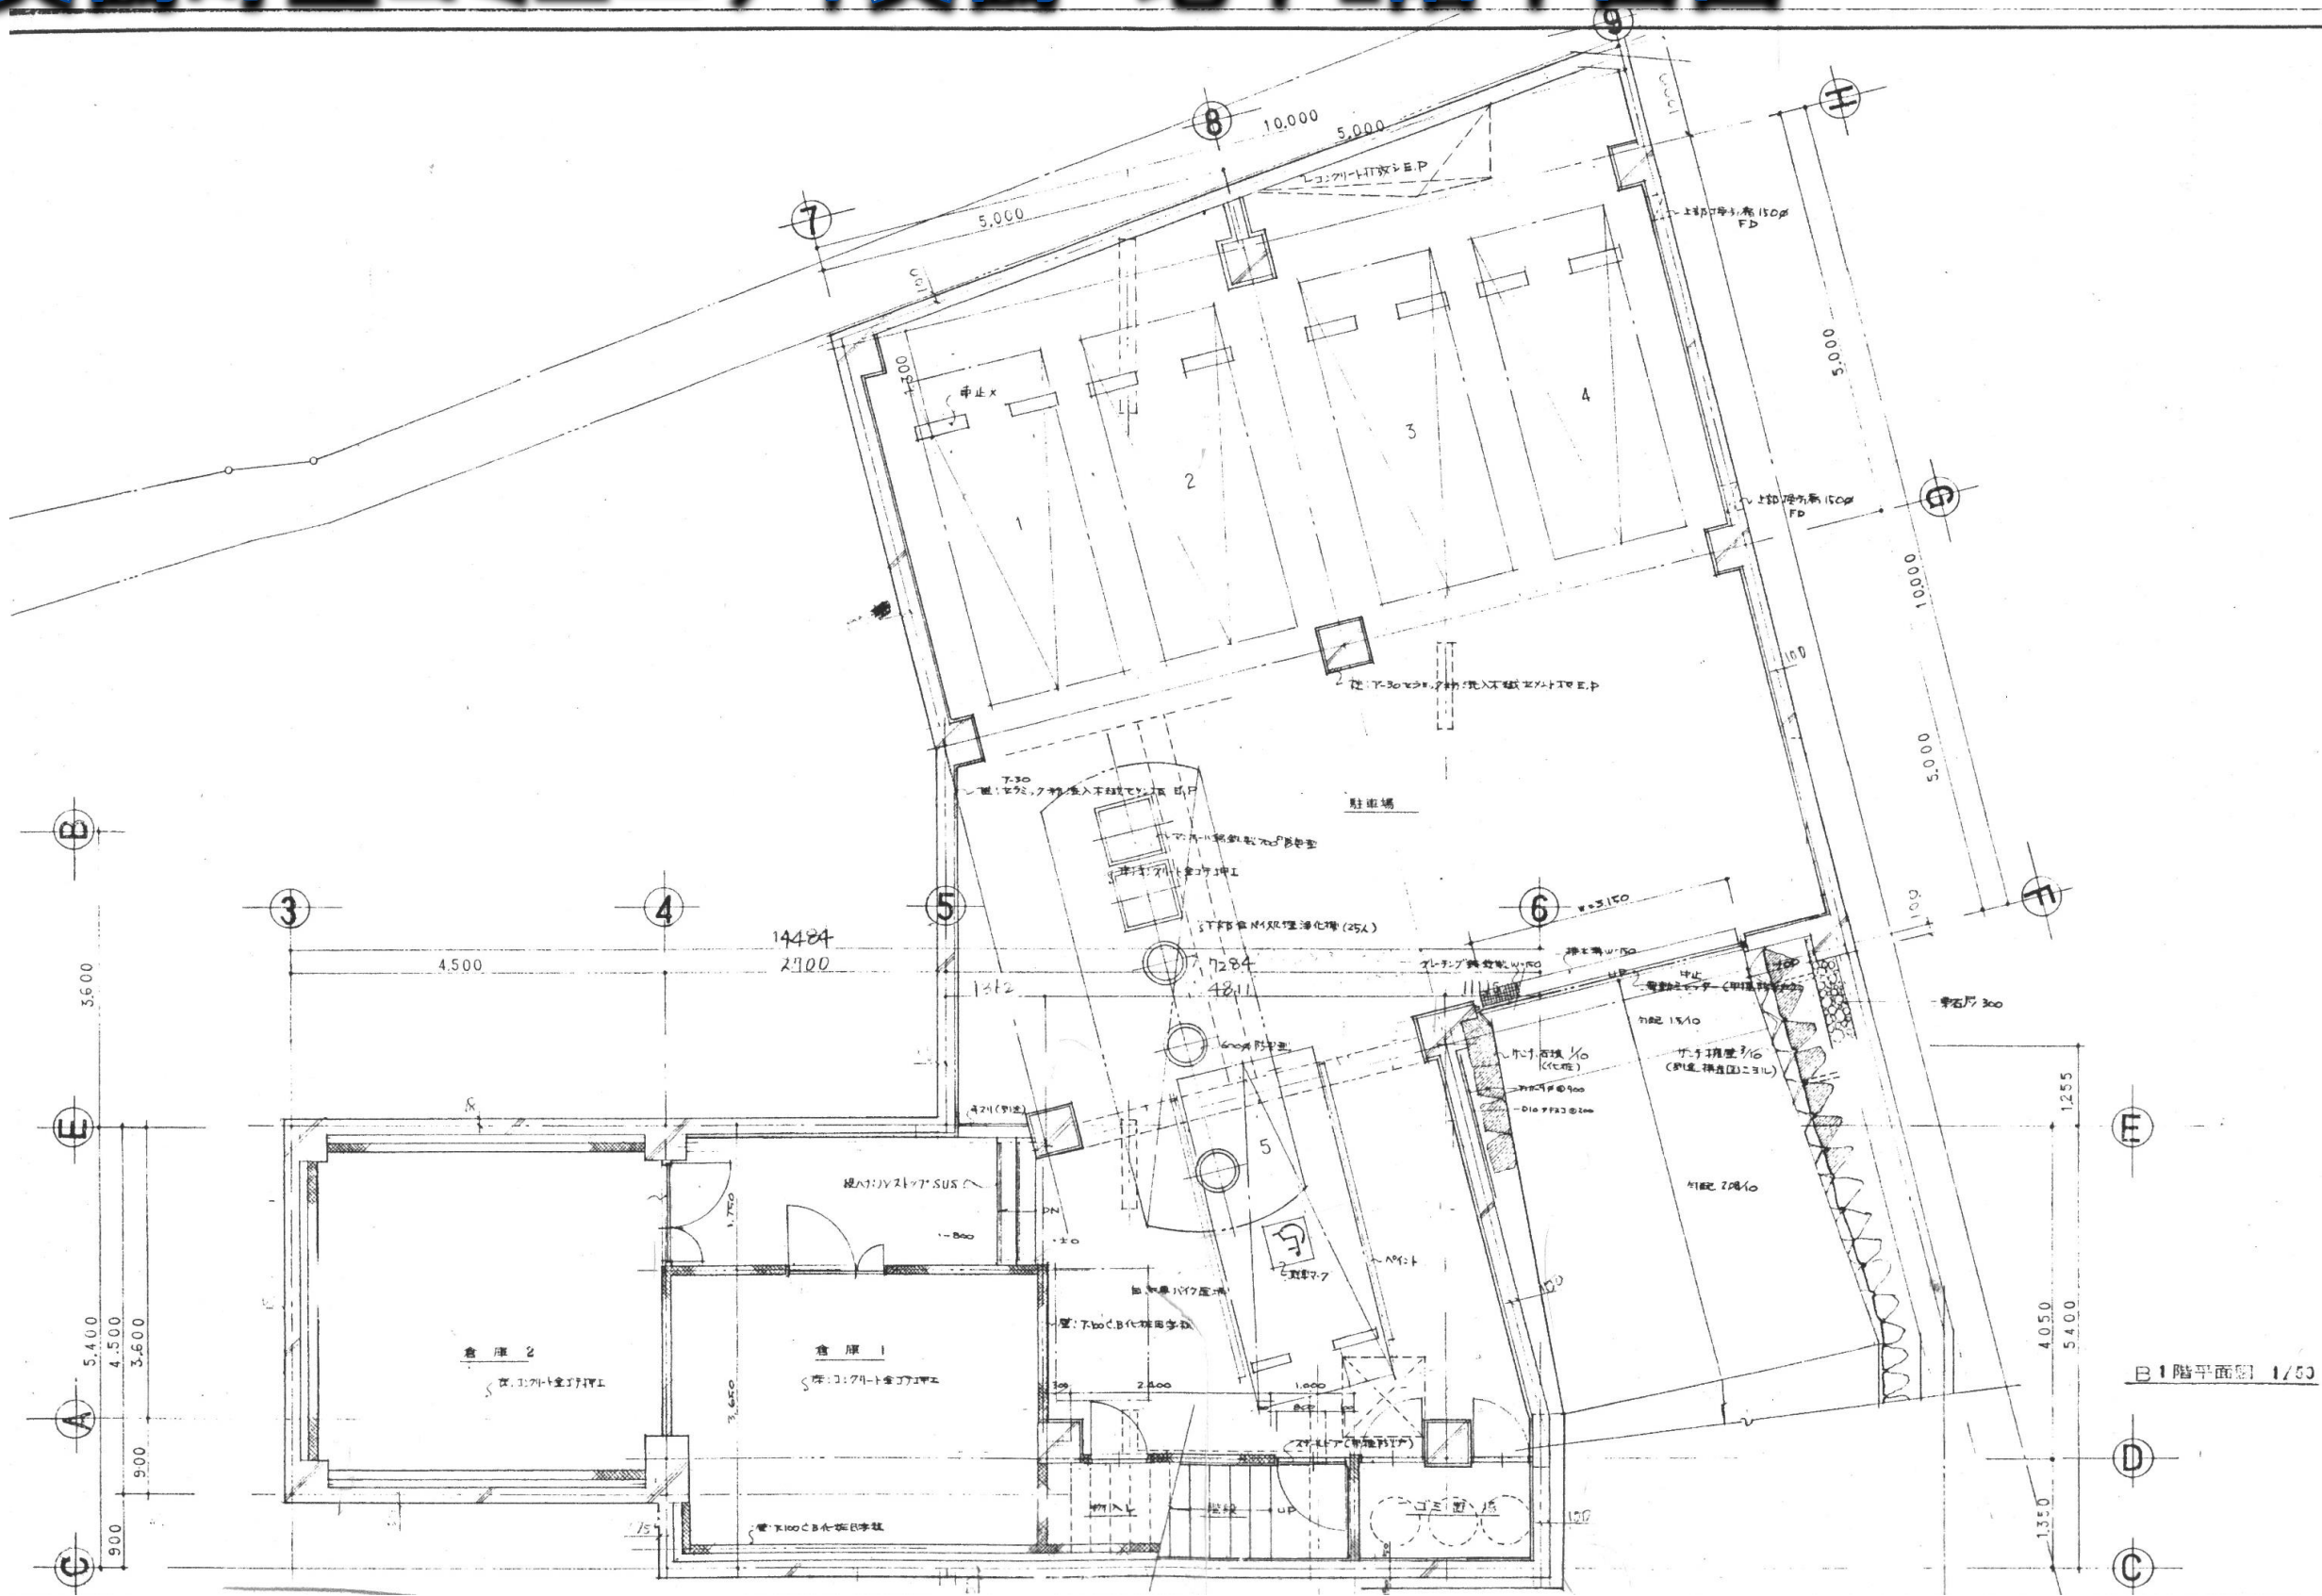

B1階平面図 1/50


真鶴町立コミュニティ真鶴 1階平面図

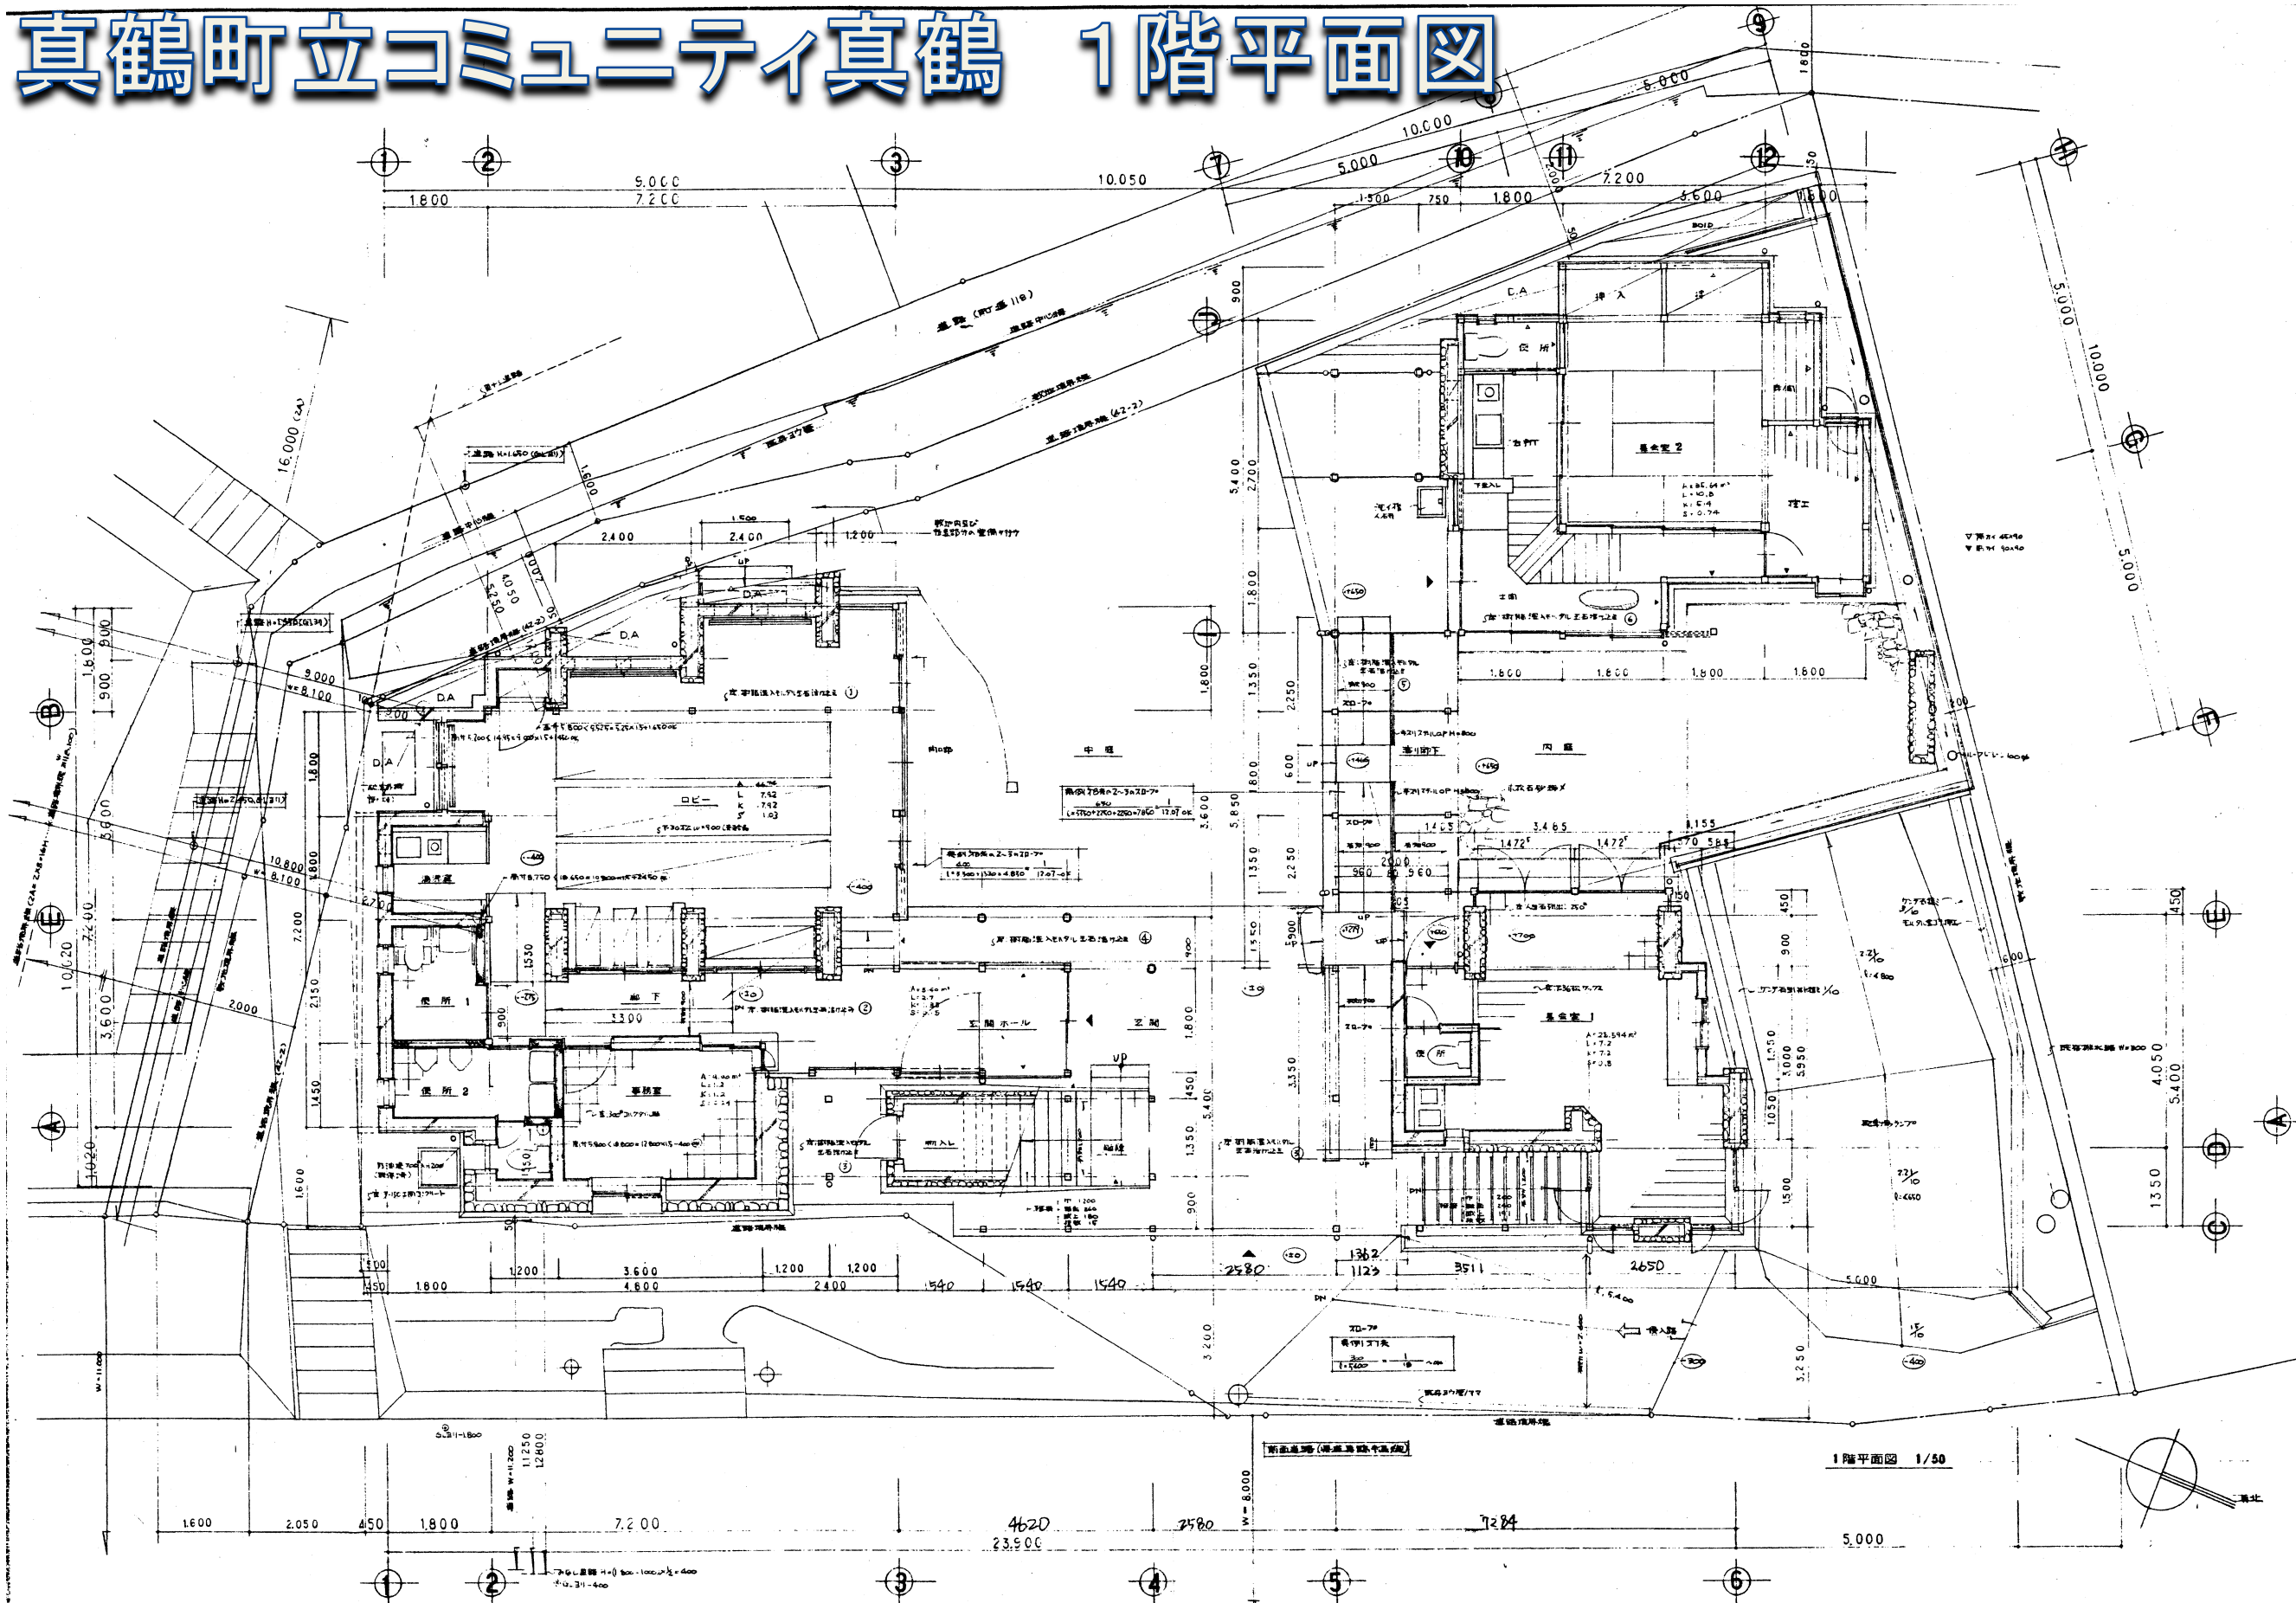


2階平面図 1/50

計算式: $1.000 + 4.500 + 1.500 = 7.000$
 $1.000 + 4.500 + 1.500 + 3.000 + 9.000 + 12.000 + 11.440 = 42.440$
 $42.440 \times 2.85 = 121.44$
 $121.44 > 118.44$ OK

真鶴町立コミュニティ真鶴 立面図1

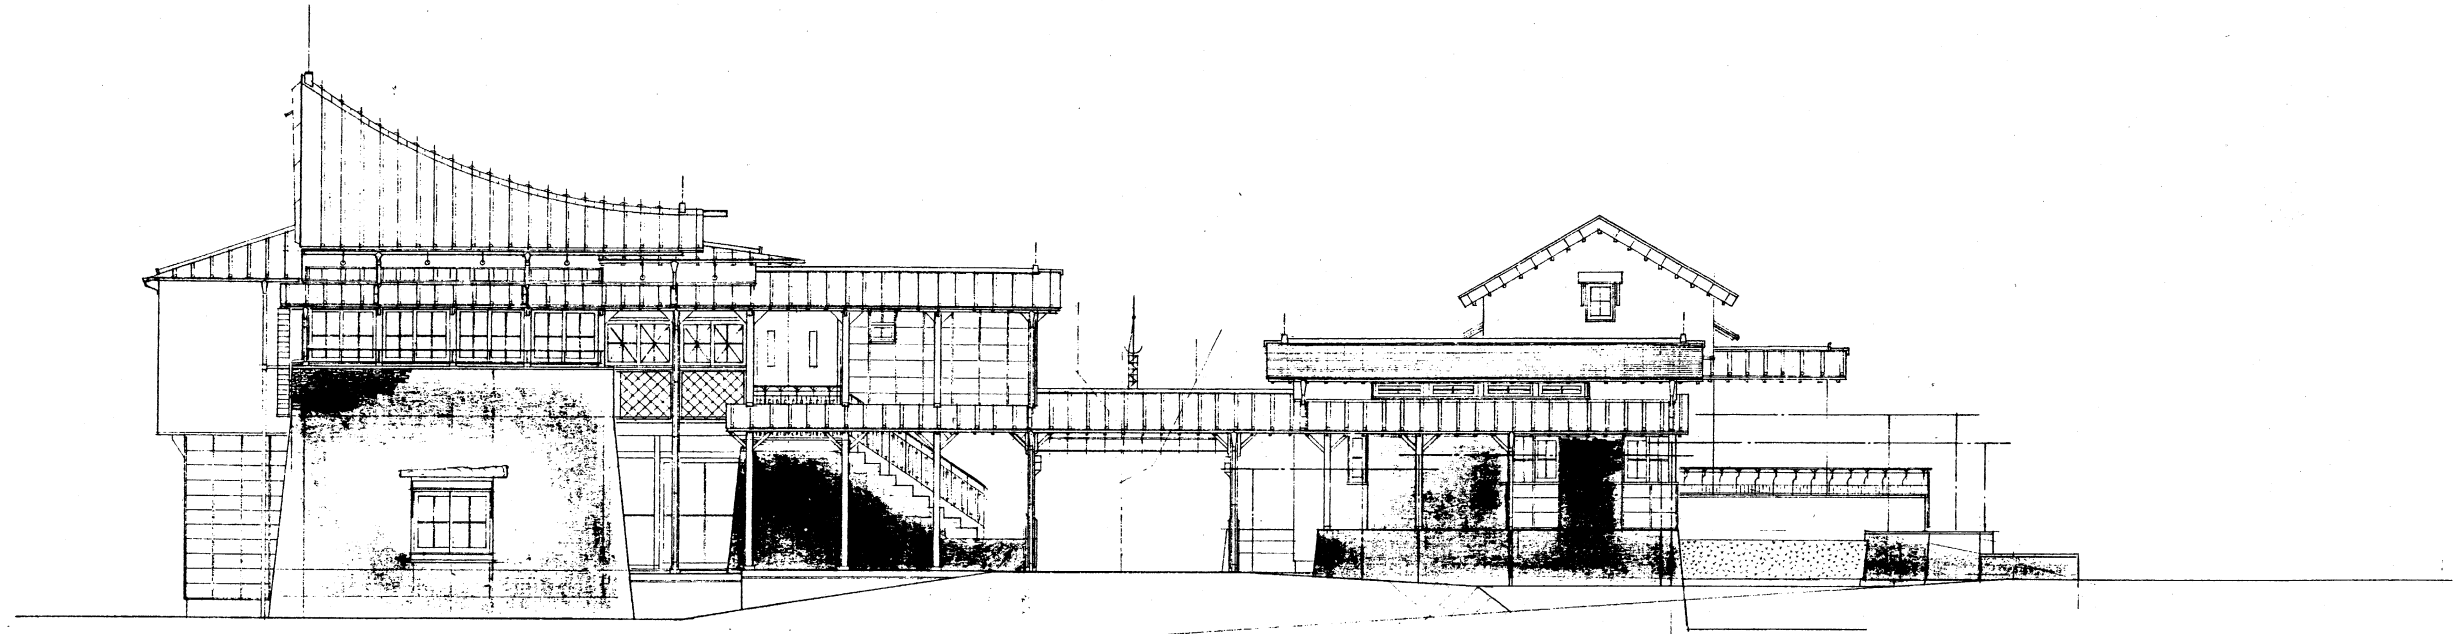


東側立面図 1/50

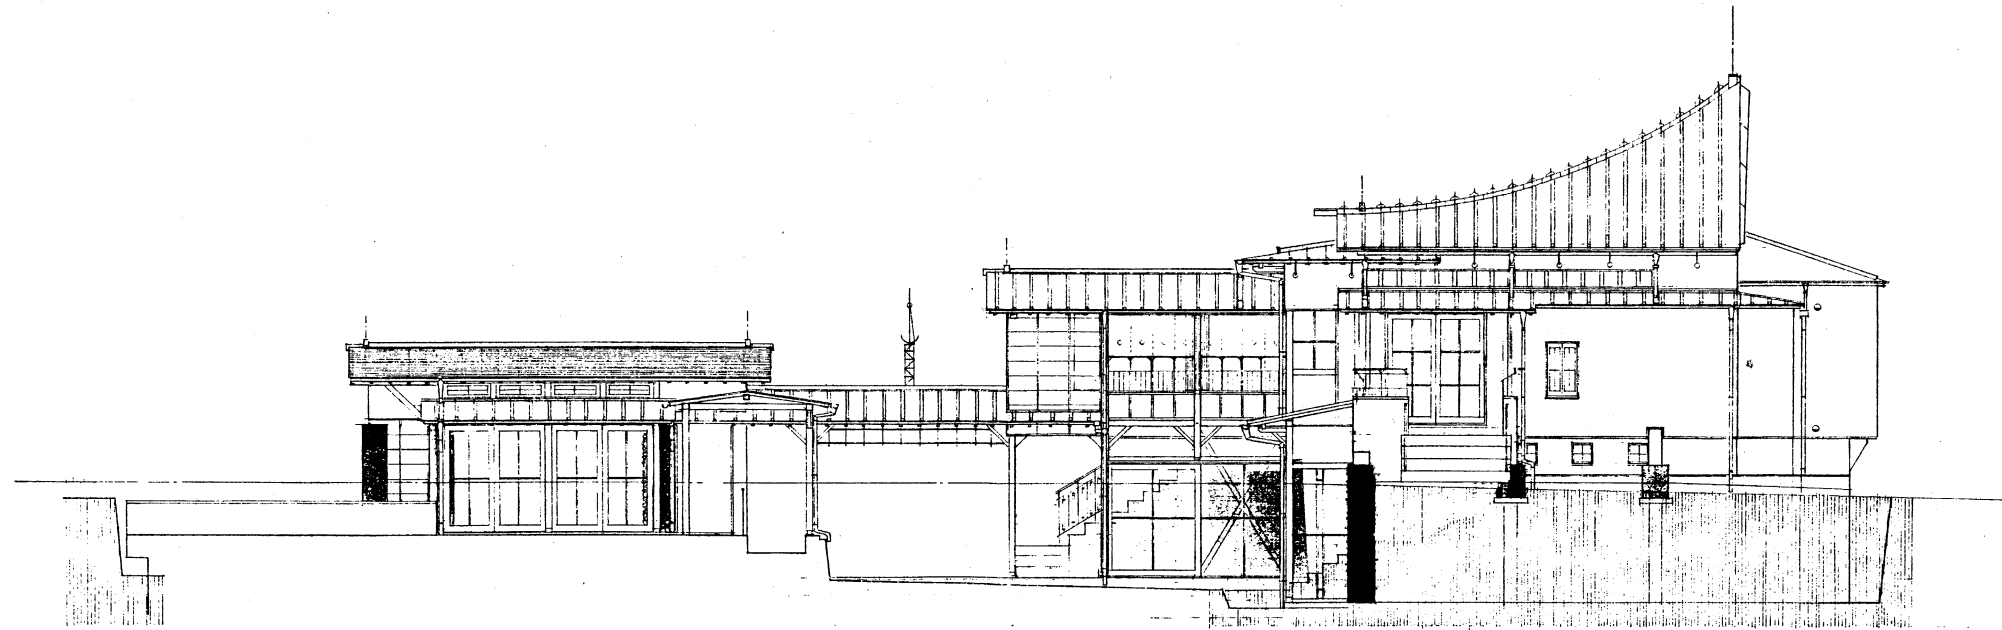

西側立面図 1/50


真鶴町立コミュニティ真鶴 立面図2

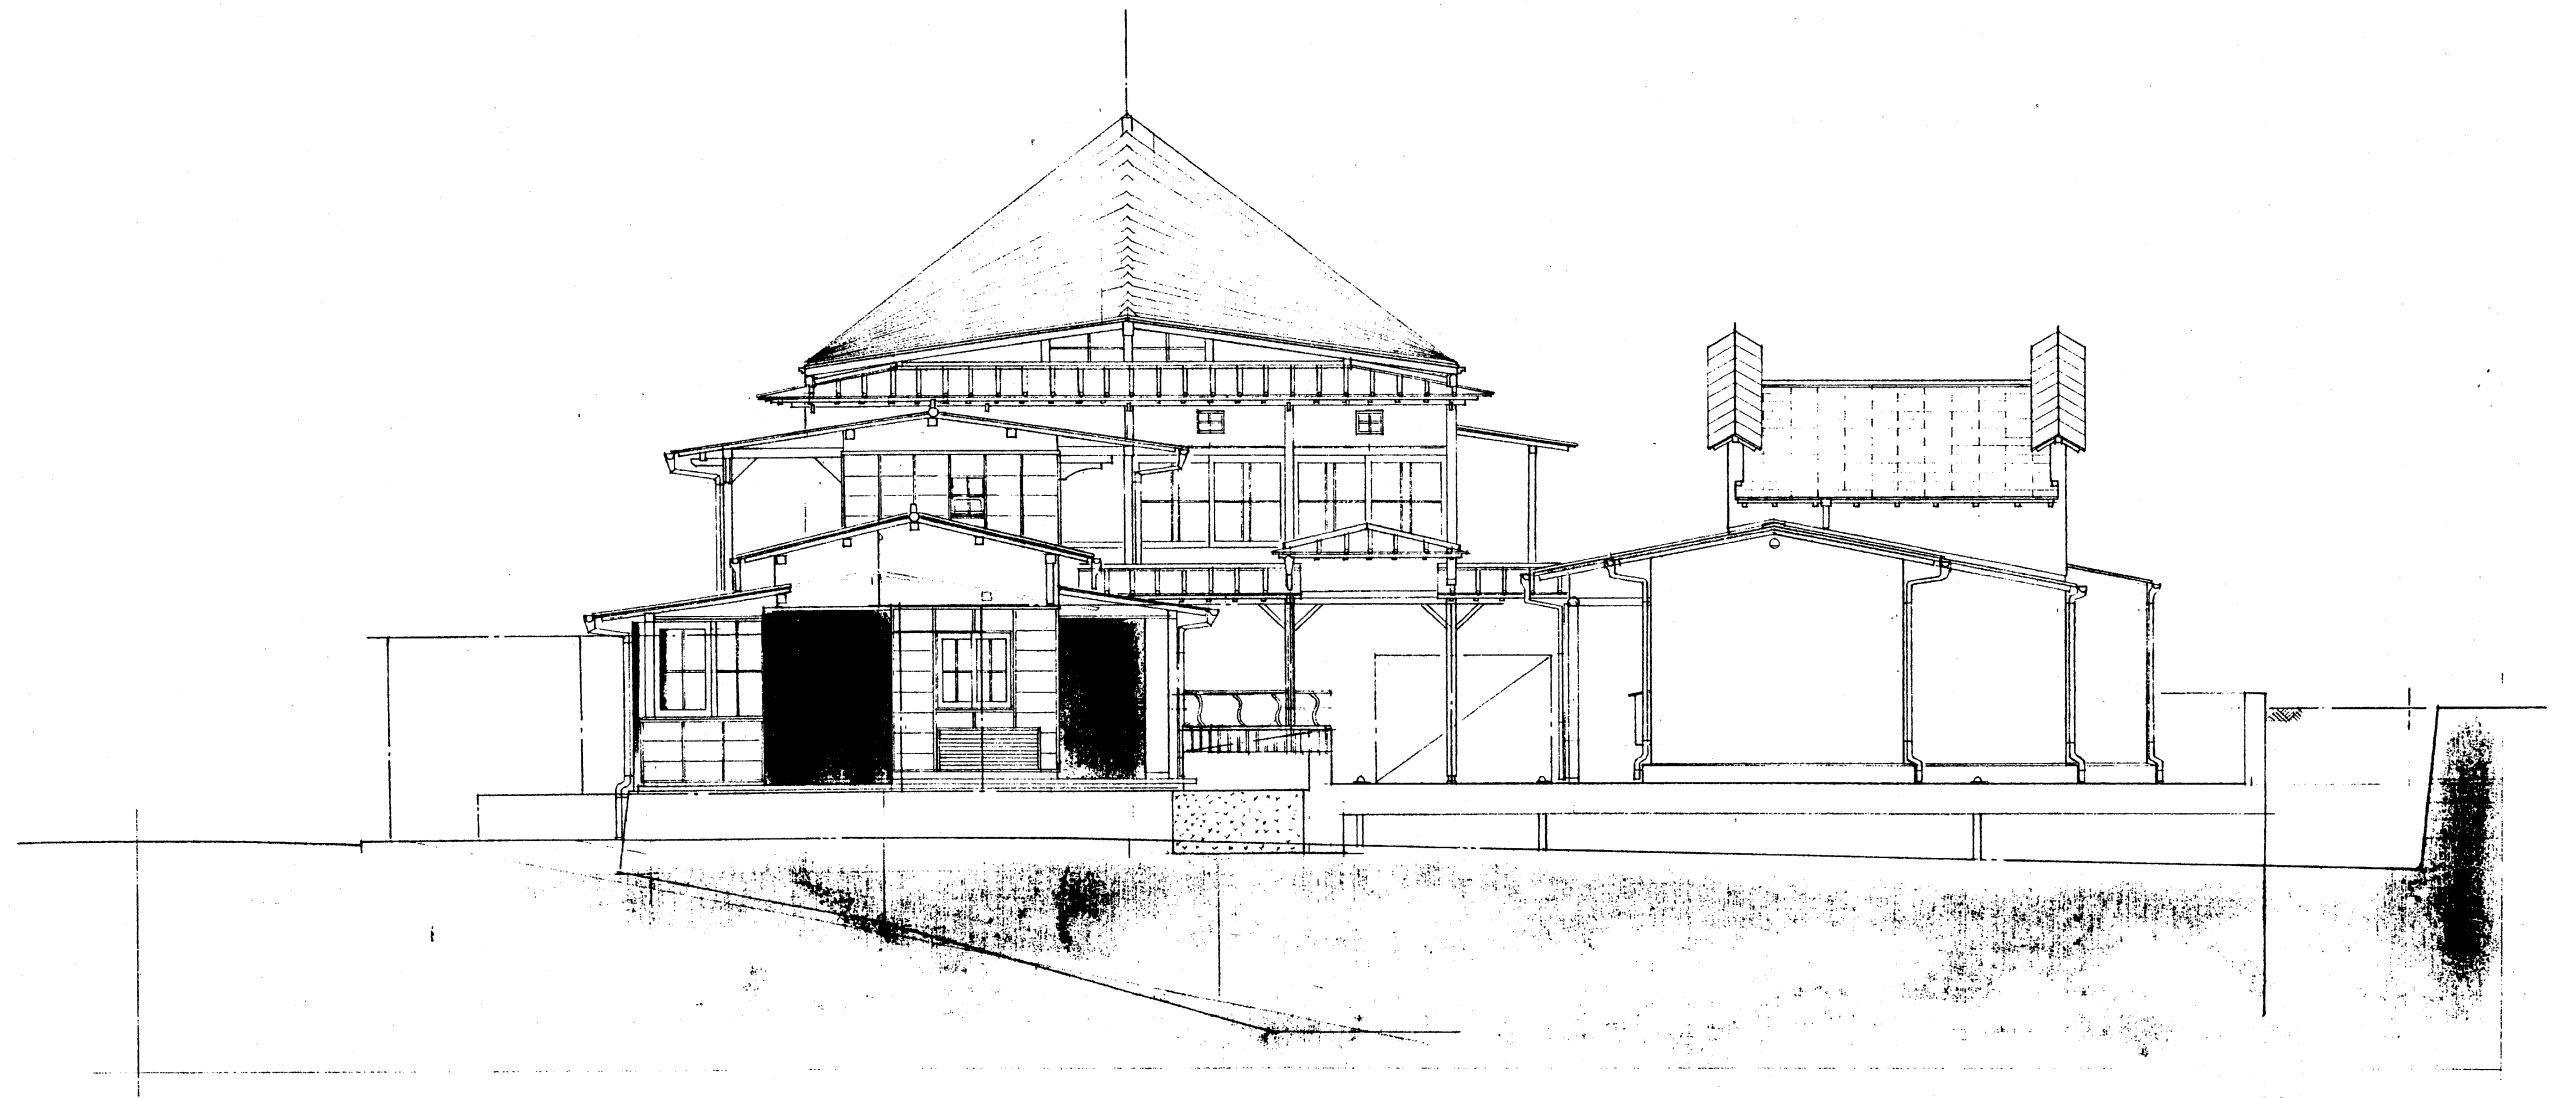

真鶴町立コミュニティ真鶴 立面図3




真鶴町立コミュニティ真鶴 立面図4

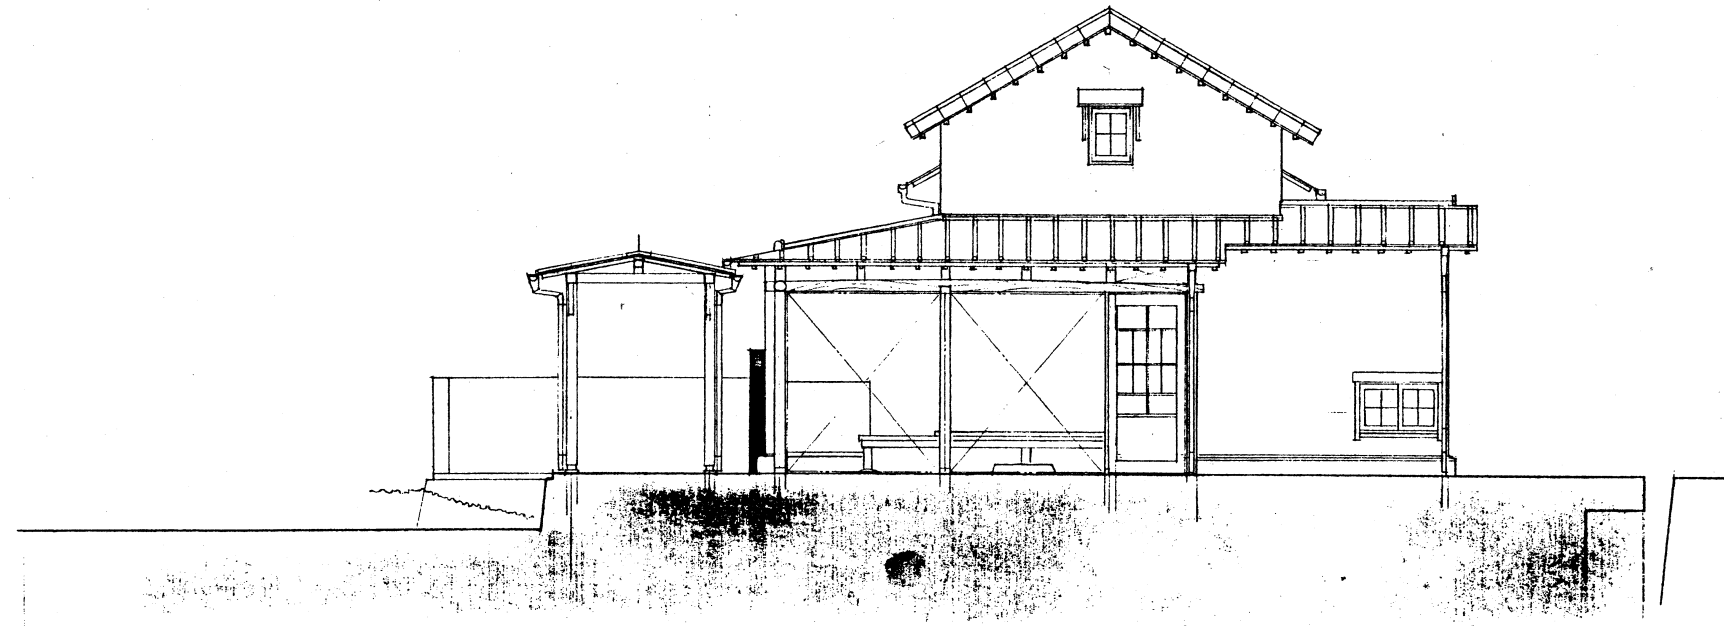

東側立面図 1/50

6

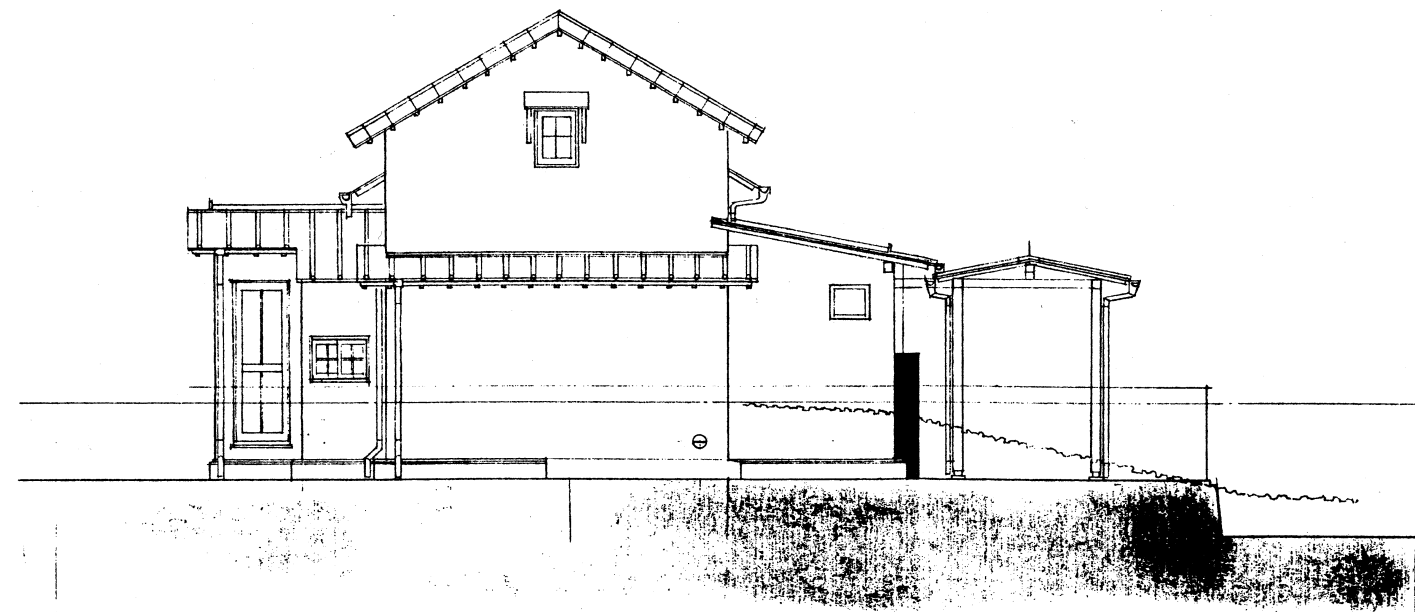

西側立面図 1/50