


地積測量図

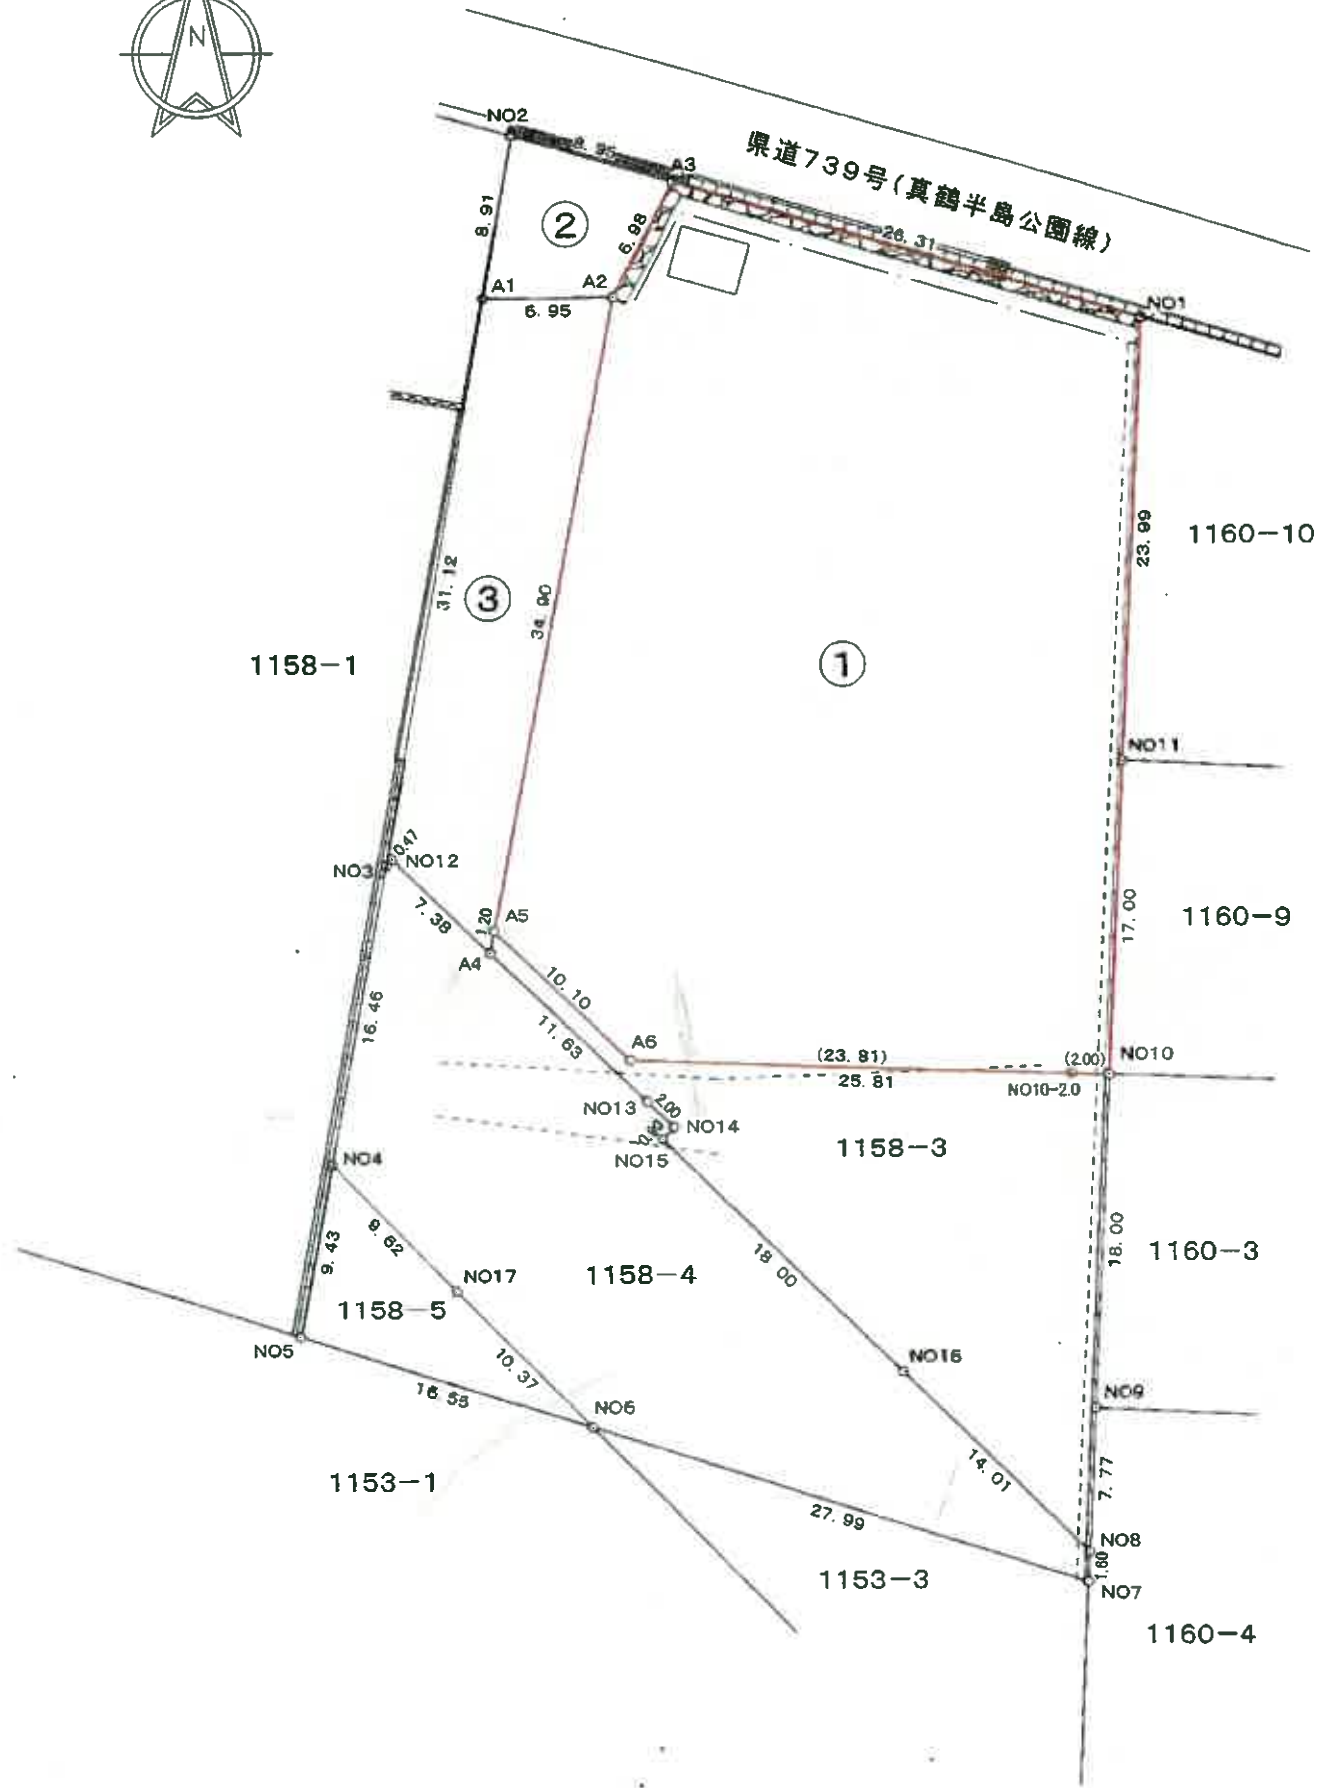

求積表

地番 ① 1158-3の一部				
NO	Xn	Yn	Yn+1-Yn-1	Xn · (Yn+1-Yn-1)
NO1	285.080	632.942	-24.222	-6905.207760
A3	292.459	607.689	-28.413	-8309.637567
A2	286.239	604.529	-9.581	-2742.455859
A5	251.931	598.108	0.856	215.652936
A6	244.920	605.385	33.073	8100.239160
NO10	244.123	631.181	26.526	6475.606698
NO11	261.110	631.911	1.761	459.814710
合計				-2705.987682
合計面積				1352.9938410
合計地積				1352.99 m ²

地番 ② 1158-3の一部				
NO	Xn	Yn	Yn+1-Yn-1	Xn · (Yn+1-Yn-1)
A3	292.459	607.689	-5.428	-1587.467452
NO2	294.968	599.101	-10.111	-2982.421448
A1	286.187	597.578	5.428	1553.423036
A2	286.239	604.529	10.111	2894.162529
合計				-122.303335
合計面積				61.1516675
合計地積				61.15 m ²

地番 ③ 1158-3の一部				
NO	Xn	Yn	Yn+1-Yn-1	Xn · (Yn+1-Yn-1)
A1	286.187	597.578	-12.272	-3512.086864
NO3	255.521	592.257	-5.004	-1278.627084
NO12	255.871	592.574	5.630	1440.553730
A4	250.752	597.887	5.534	1387.661568
A5	251.931	598.108	6.642	1673.325702
A2	286.239	604.529	-0.530	-151.706670
合計				-440.879618
合計面積				220.4398090
合計地積				220.43 m ²

所在	真鶴町真鶴字里地地内
図面名称	地積測量図
縮尺	1:400