





魚座 1F平面図

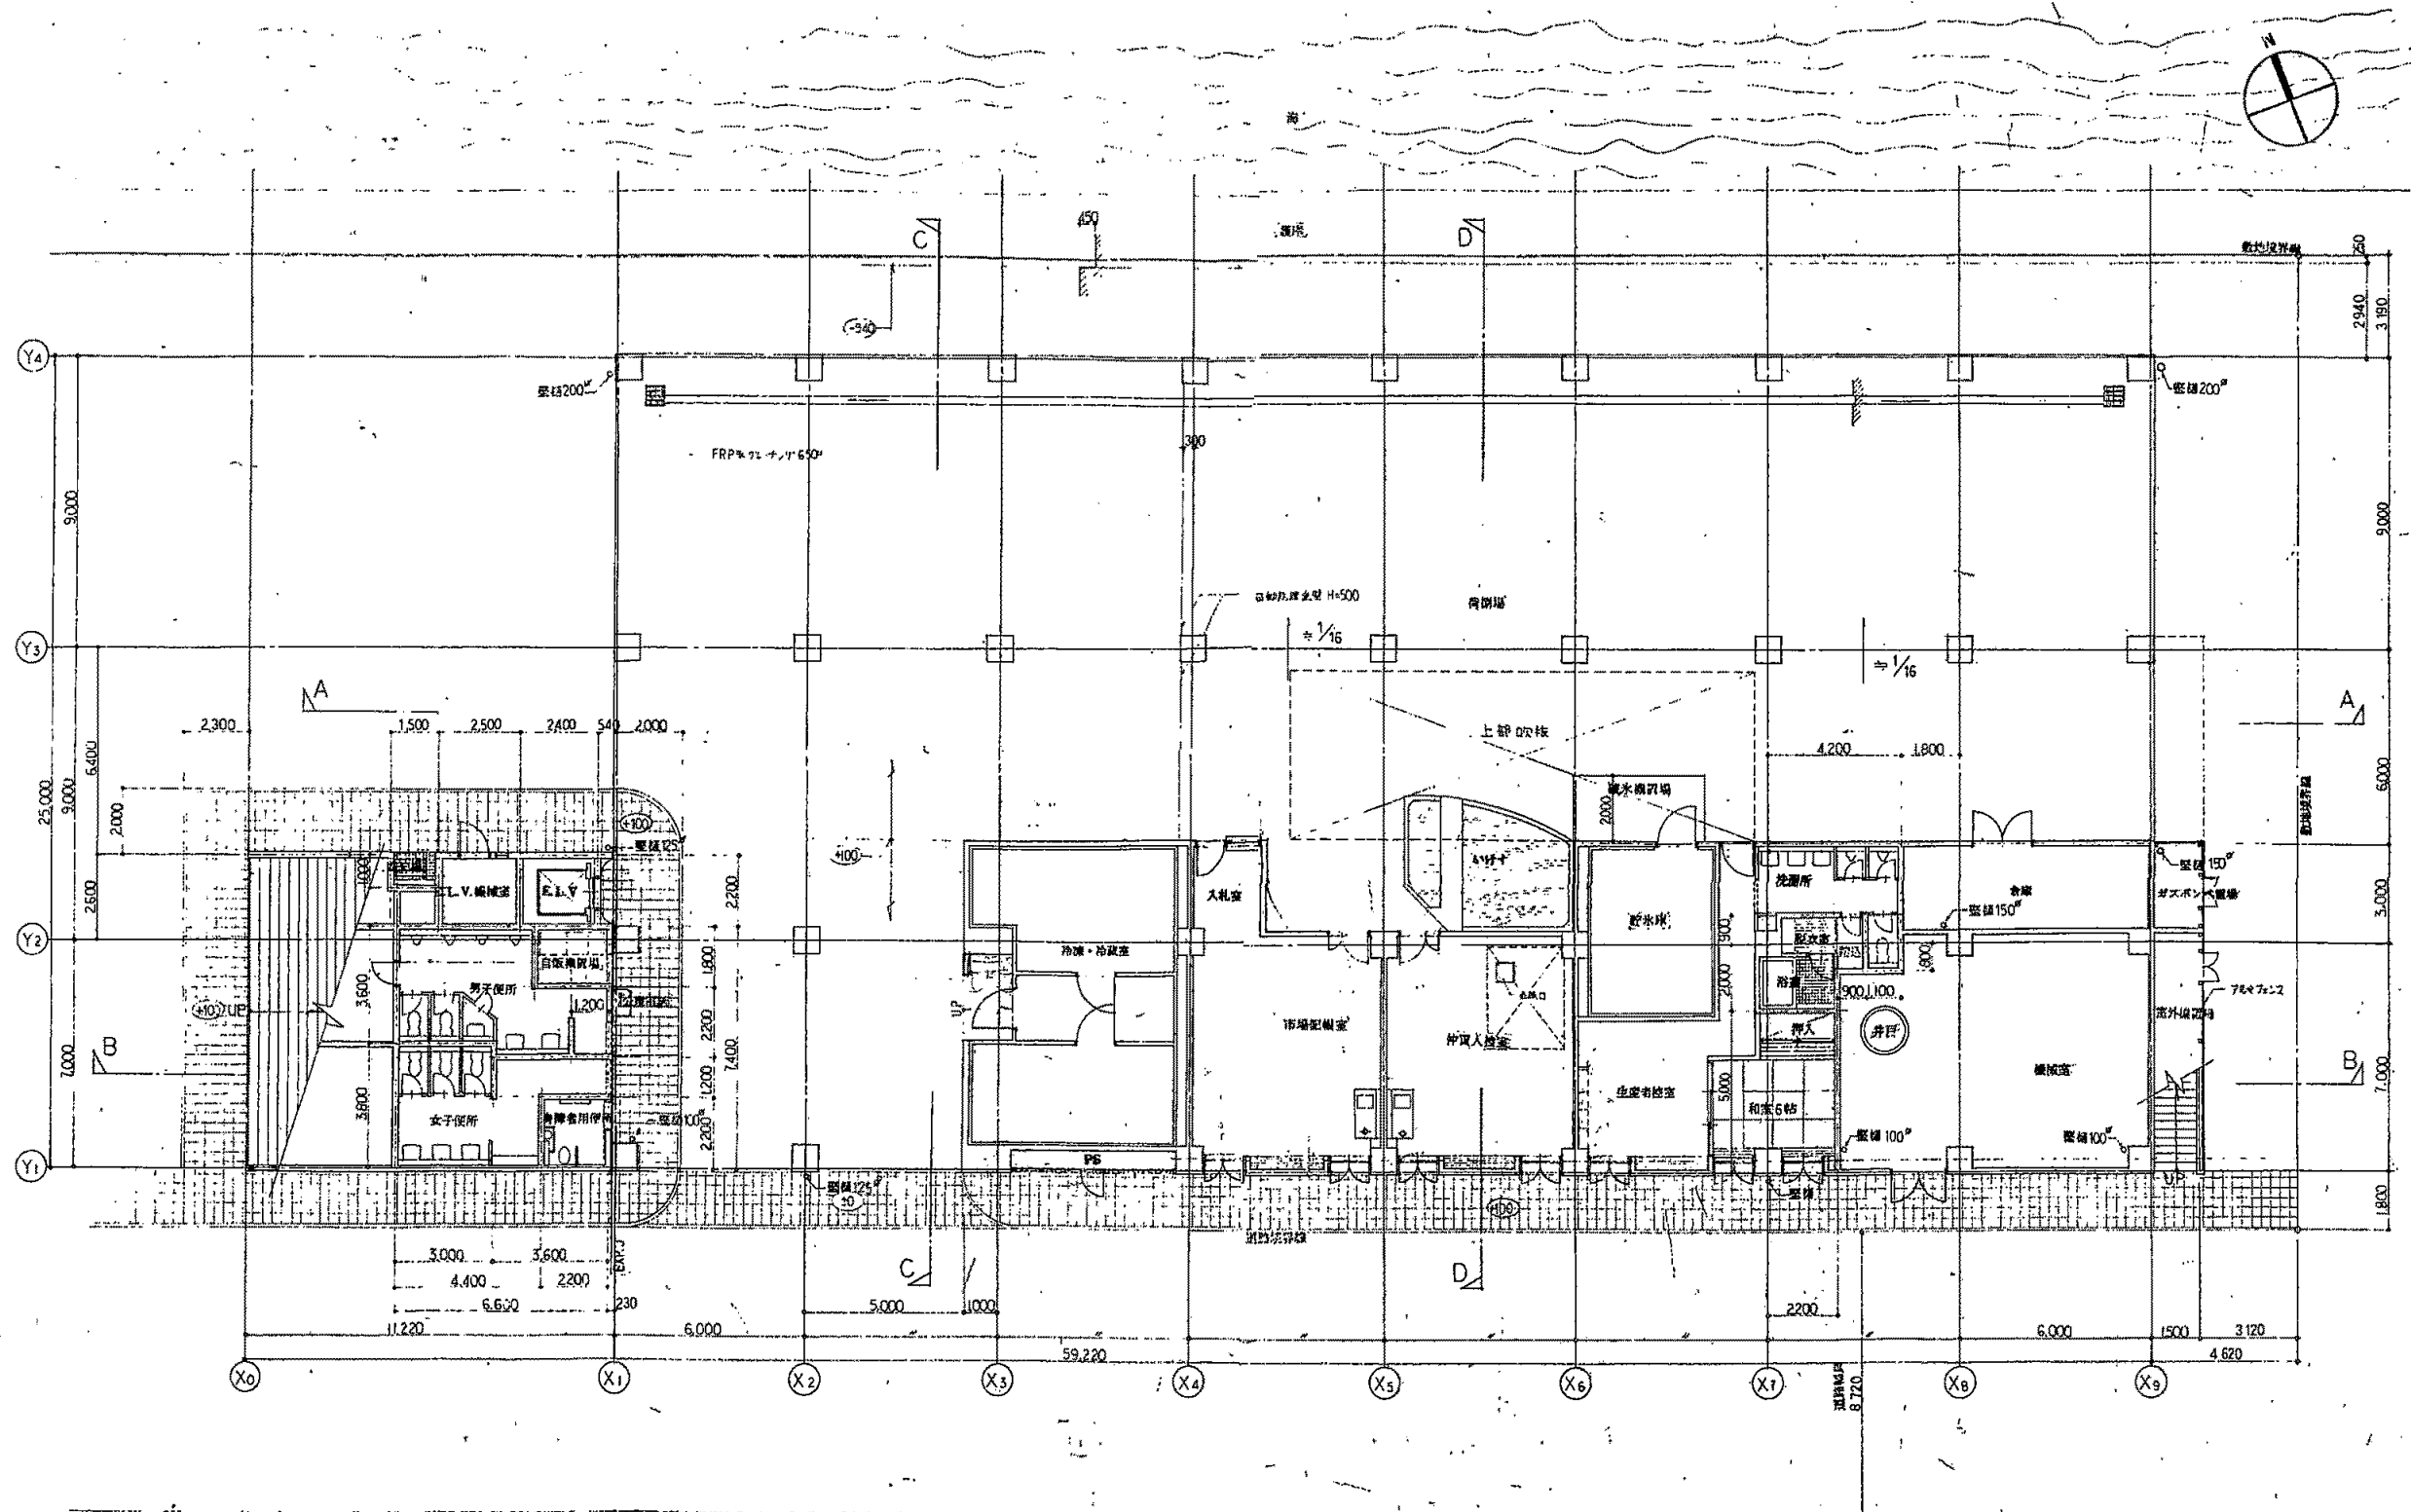

Architectural floor plan of the 2nd floor (2F) of a building. The plan shows various rooms including a kitchen (調理室), dining area (食卓), study (学習室), and restrooms (男子便所, 女子便所). It also features a staircase (エレベーター), a counter (カウンター), and a reception area (受付). The plan is labeled with dimensions and room numbers, such as 2FL-2-100, 2FL-2-140, and 2FL-2-150. The overall dimensions are 11,220 by 6,000.



魚座 立面図

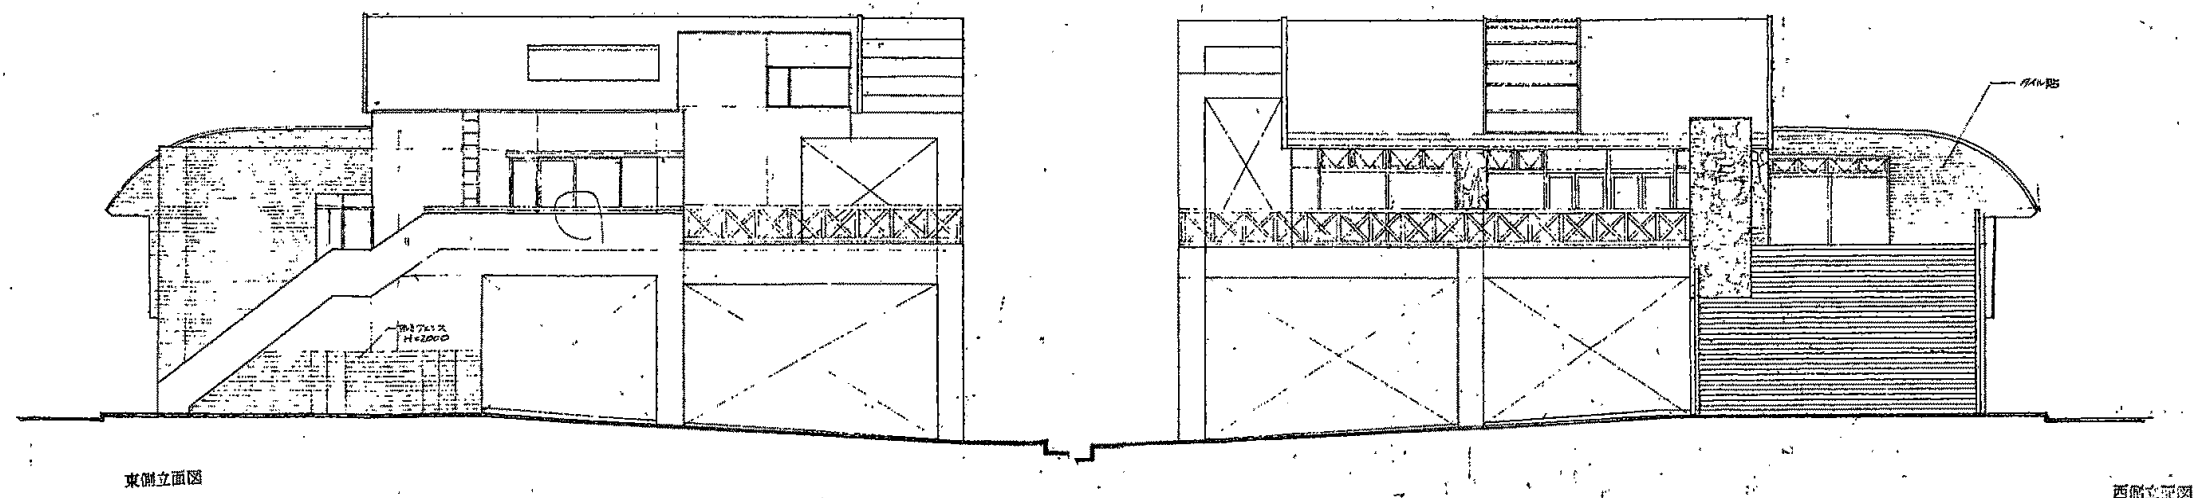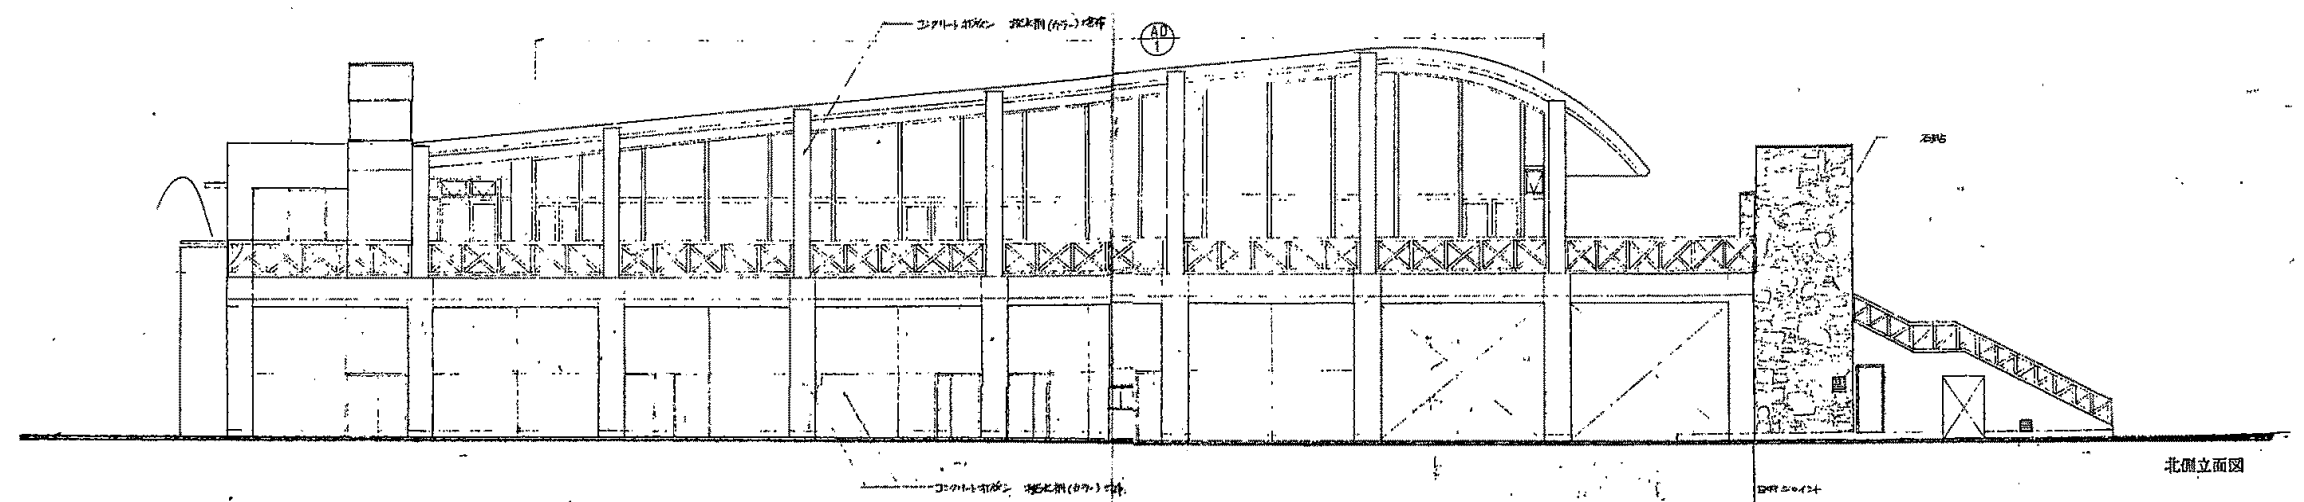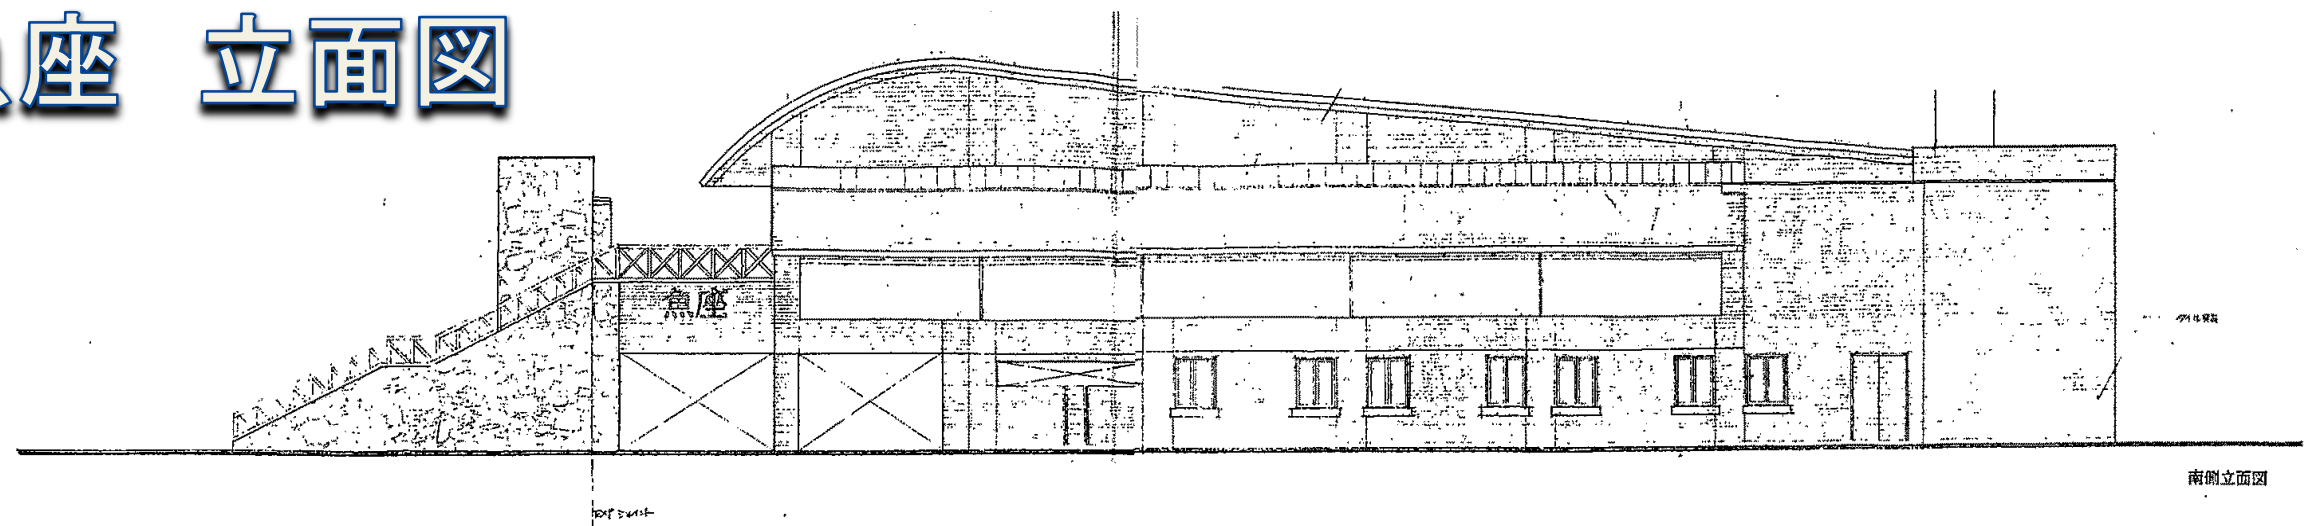

西側立面図